


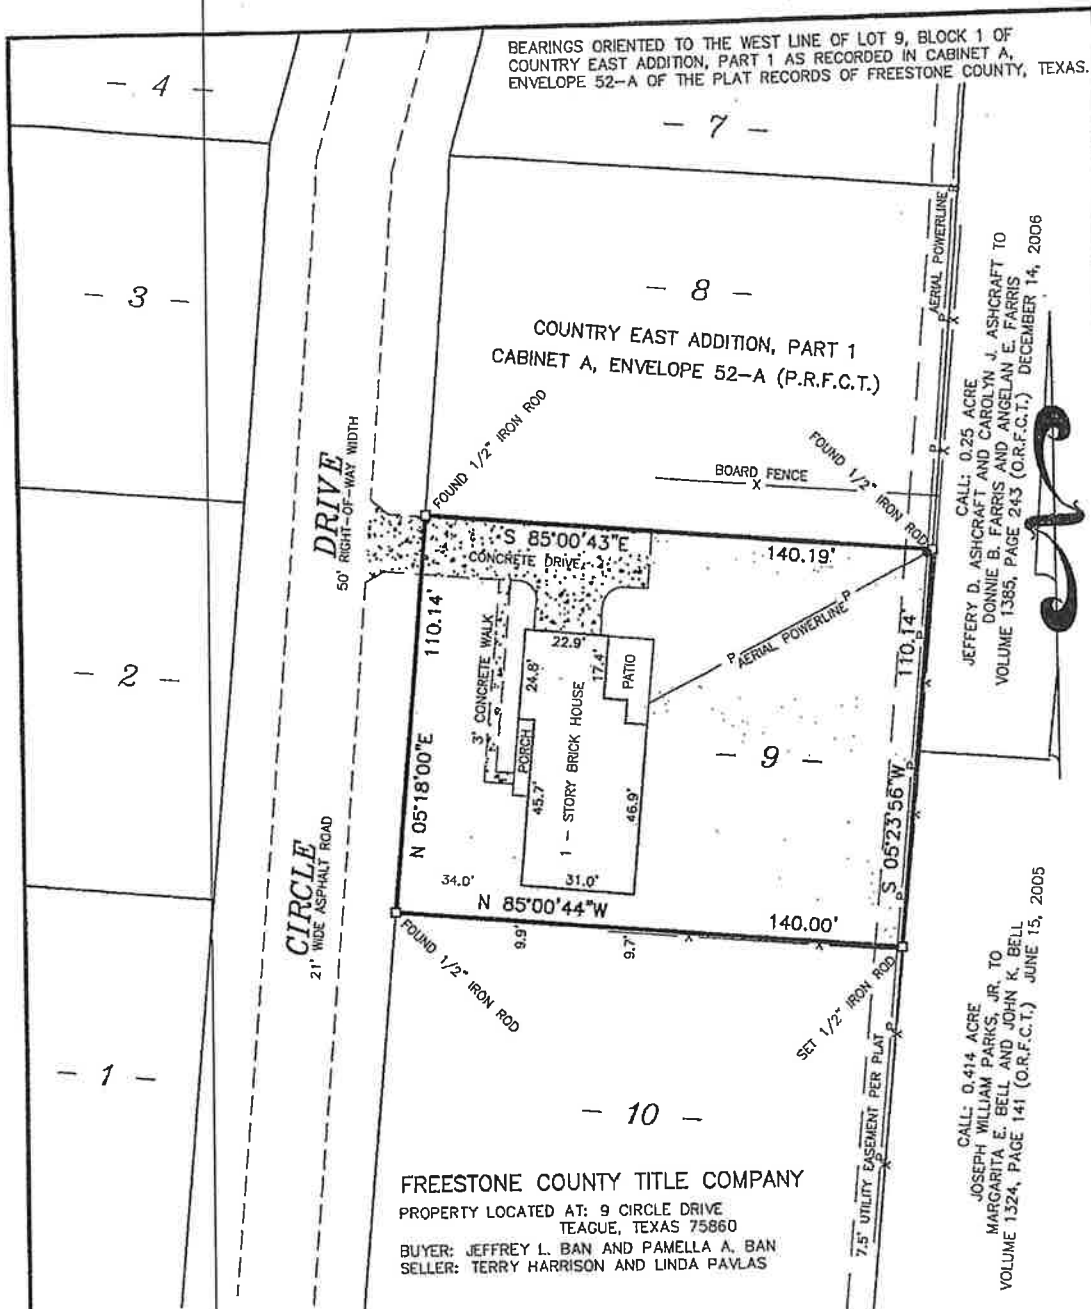

PLAT OF SURVEY
SHOWING

LOT 9, BLOCK 1 OF THE COUNTRY EAST ADDITION, PART 1
CITY OF TEAGUE, FREESTONE COUNTY, TEXAS

I, James C. Williford, Registered Professional Land Surveyor No. 5973, do hereby certify that the plat shown hereon was prepared from record information and an actual survey made on the ground under my direction and supervision.



JAMES C. WILLIFORD REGISTERED PROFESSIONAL LAND SURVEYOR NO. 5973

WLS

WILLIFORD LAND SURVEYING

710 EAST COMMERCE STREET, MEXIA, TEXAS 76667
TELEPHONE: (254) 562-2837 FAX: (254) 562-2867

DRAWN BY:	C. WILLIFORD	CHECKED BY:	*****
DATE:	11-17-2008	FLD. BOOK:	12/35
SCALE:	1" = 30'	JOB NO.:	08-134